

Client Approval


X	A - Approved
X	B - Approved with comments
X	C - Do not use

Rev.	Revision Note/Purpose of Issue	Drawn By	Date	Chk By	Date

Proposed Images



Materials

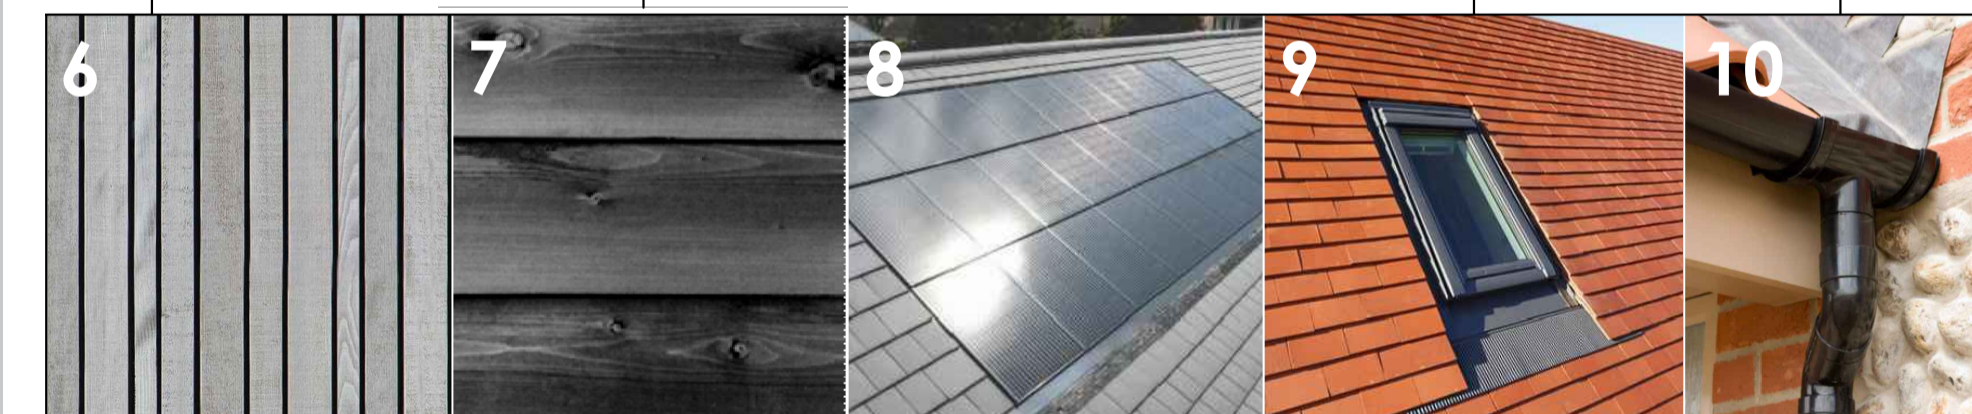

The following materials are chosen for the proposed scheme:

Walls: Red Brown Multi Brick,
 Dark timber effect cladding. (02, 06, 07)

Roofs: Clay roof tiles, slate roof tile, mixed blend roof tiles, solar panel (02, 03, 08 & 09)

Windows / Dormer: Grey (05)

Doors: Timber Effect front doors (04)

RWP's: Black or galvanised with circular profile (10)

Drawn	Date	Checked	Date	Scale	NTS			
T.M.	19/06/2024							
Job No.	Pro.	Org.	Zone	Level	Type	Role	No.	Rev.
20-177	NLG	MHA	ZZ	XX	DR	A	0102	P01
Purpose of Issue								
PRELIMINARY								

